

TRAFFIC REGULATION ORDER (TRO) CONSULTATION

JWA8016MM – Rowan Way, Bognor Regis

15/11/18 – 6/12/18

Contents

Notice Page 2

Statement of Reasons Page 3

Draft Order Page 4

Plan – proposals Page 6

West Sussex County Council
(Bognor Regis: Rowan Way (A259)) (Prohibition of Right Turns) Order 2018

NOTICE is hereby given that West Sussex County Council proposes to make a permanent Traffic Regulation Order under the provisions of the Road Traffic Regulation Act 1984, the effect of which will be to prohibit any vehicle travelling eastwards on Rowan Way (A259 in Bognor Regis, from making a right turn into the Bognor Regis Retail Park. The Order also prohibits any vehicle leaving the Bognor Regis Retail Park from turning right onto Rowan Way (A259).

Full details of the proposals in this notice can be viewed on our website at www.westsussex.gov.uk. The website includes a response form for any comments or objections.

The documents may also be inspected at County Hall Chichester, during normal office hours, and at Bognor Regis Library, London Road, Bognor Regis during normal library opening hours.

Any comments or objections about the proposal must be received before 6 December 2018. These may be submitted via the response form on the website mentioned above, by e-mail to tro.team@westsussex.gov.uk or in writing to TRO Team, West Sussex County Council, The Grange, Tower Street Chichester, PO19 1RH. For legal reasons, only correspondence including a full name and address will be considered. Please quote reference JWA8016-MM in all correspondence.

Dated this 15th day of November 2018.
Director of Law & Assurance, County Hall, Chichester.

West Sussex County Council
(Bognor Regis: Rowan Way (A259)) (Prohibition of Right Turns) Order 2018

STATEMENT OF REASONS
FOR PROPOSING TO MAKE THE ORDER

West Sussex County Council proposes to make a permanent Traffic Regulation Order that will prohibit any vehicle travelling eastwards on Rowan Way (A259 in Bognor Regis, from making a right turn into the Bognor Regis Retail Park. The Order also prohibits any vehicle leaving the Bognor Regis Retail Park from turning right onto Rowan Way (A259).

Banning right turns at this junction is proposed to reduce the number of collisions reported at this location. It is also anticipated that the restriction will reduce congestion at the junction within the retail park which is currently caused when high traffic flow on Rowan Way causes long queues of vehicles waiting to turn right out of the retail park. This queue obstructs visibility for vehicles turning left out of the retail park, which further reduces safety at the junction.

It is proposed to install the restriction as part of a scheme to re-profile the junction, which will include the construction of a new traffic island to prevent vehicles from making the prohibited right turn manoeuvres, and amendments to road markings etc.

The new Order is therefore proposed to avoid danger to persons or traffic using the road and to facilitate the passage of traffic.

The attached drawing, titled A259 Rowan Way – Bognor Regis Retail Park Junction Improvement shows the lengths of roads affected by the proposed Order.

Director of Law & Assurance
22 October 2018

JWA8016-MM

WEST SUSSEX COUNTY COUNCIL
(BOGNOR REGIS: ROWAN WAY (A259)) (PROHIBITION OF RIGHT TURNS)
ORDER 2018

West Sussex County Council in exercise of their powers under Sections 1 (1) 2 (1) and (2), 4 (2), and Part IV of Schedule 9 of the Road Traffic Regulation Act 1984 ("the Act") as amended and of all other enabling powers and after consultation with the Chief Officer of Police in accordance with Part III of Schedule 9 to the Act hereby make the following Order:-

PART 1
GENERAL

1. This Order shall come into operation on the ** day of ***** 2018 and may be cited as "West Sussex County Council (Bognor Regis: Rowan Way (A259)) (Prohibition of Right Turns) Order 2018" hereinafter called "this Order".
2. The prohibitions imposed by this Order shall be in addition to and not in derogation from any restriction imposed by any regulations made or having effect as if made under the Act or by or under an enactment.

PART 2
Prohibition of Right Turn Provisions


3. Save as provided in Article 4, no person shall cause or permit any vehicle to make a right turn as specified in the Schedule of this Order.
4. Nothing in Article 3 shall apply in respect of a vehicle:-
 - (a) under the direction or with the permission of a police constable in uniform; or
 - (b) being used for ambulance, fire brigade or police purposes in the event of an emergency.

SCHEDULE
Prohibition of Right Turns

Road In Bognor Regis	Prohibited Manoeuvre
Rowan Way (A259)	Eastbound Vehicles – No vehicle shall make a right turn into the access road to Bognor Regis Retail Park.
Bognor Regis Retail Park Access Road	Northbound vehicles – No vehicle shall make a right turn into Rowan Way (A259).

THE Common Seal of THE)
WEST SUSSEX COUNTY COUNCIL)
was hereto affixed the)
day of 2018)
Authorized Signatory)

File No: JWA8016-MM

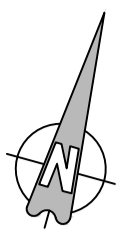

SHEET 1



DO NOT SCALE

NOTES:


1. ALL DIMENSIONS IN METRES UNLESS STATED OTHERWISE
2. THIS DRAWING SHOULD BE READ IN CONJUNCTION WITH ALL OTHER RELEVANT ENGINEERING DETAILS, DRAWINGS AND SPECIFICATION.
3. ANY DISCREPANCIES SHOULD BE REPORTED TO THE ENGINEER IMMEDIATELY, SO THAT CLARIFICATION CAN BE SOUGHT PRIOR TO THE COMMENCEMENT OF WORKS.
4. CONTRACTOR TO ESTABLISH ALL UTILITY AND DRAINAGE LOCATIONS AND COORDINATE SAFE WORKING PROCEDURES BEFORE ANY EXCAVATION WORKS TAKE PLACE.
5. WHERE APPLICABLE EXISTING UTILITY COVERS ARE TO BE ADJUSTED TO NEW SURFACING LEVELS BEFORE THE FINAL SURFACING TAKES PLACE.
6. ALL TRAFFIC MANAGEMENT ARRANGEMENTS SHALL BE CARRIED OUT IN ACCORDANCE WITH TRAFFIC SIGNS MANUAL CHAPTER 8.
7. PROPOSED CROSSFALL FOR NEW FOOTWAY SURFACING WILL FOLLOW EXISTING FOOTWAY LEVELS THROUGHOUT THE ROUTE.
8. SOME UNNECESSARY ELEMENTS OF TOPOGRAPHICAL SURVEY HAVE NOT BEEN SHOWN IN THE DRAWING FOR CLARITY.

KEY:

- PROPOSED KERB LINE
- ▨ PROPOSED 400x400mm BUFF COLOURED TACTILE PAVING
- PROPOSED FOOTWAY/TRAFFIC ISLAND CONSTRUCTION
- ▤ PROPOSED VERGE

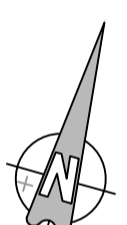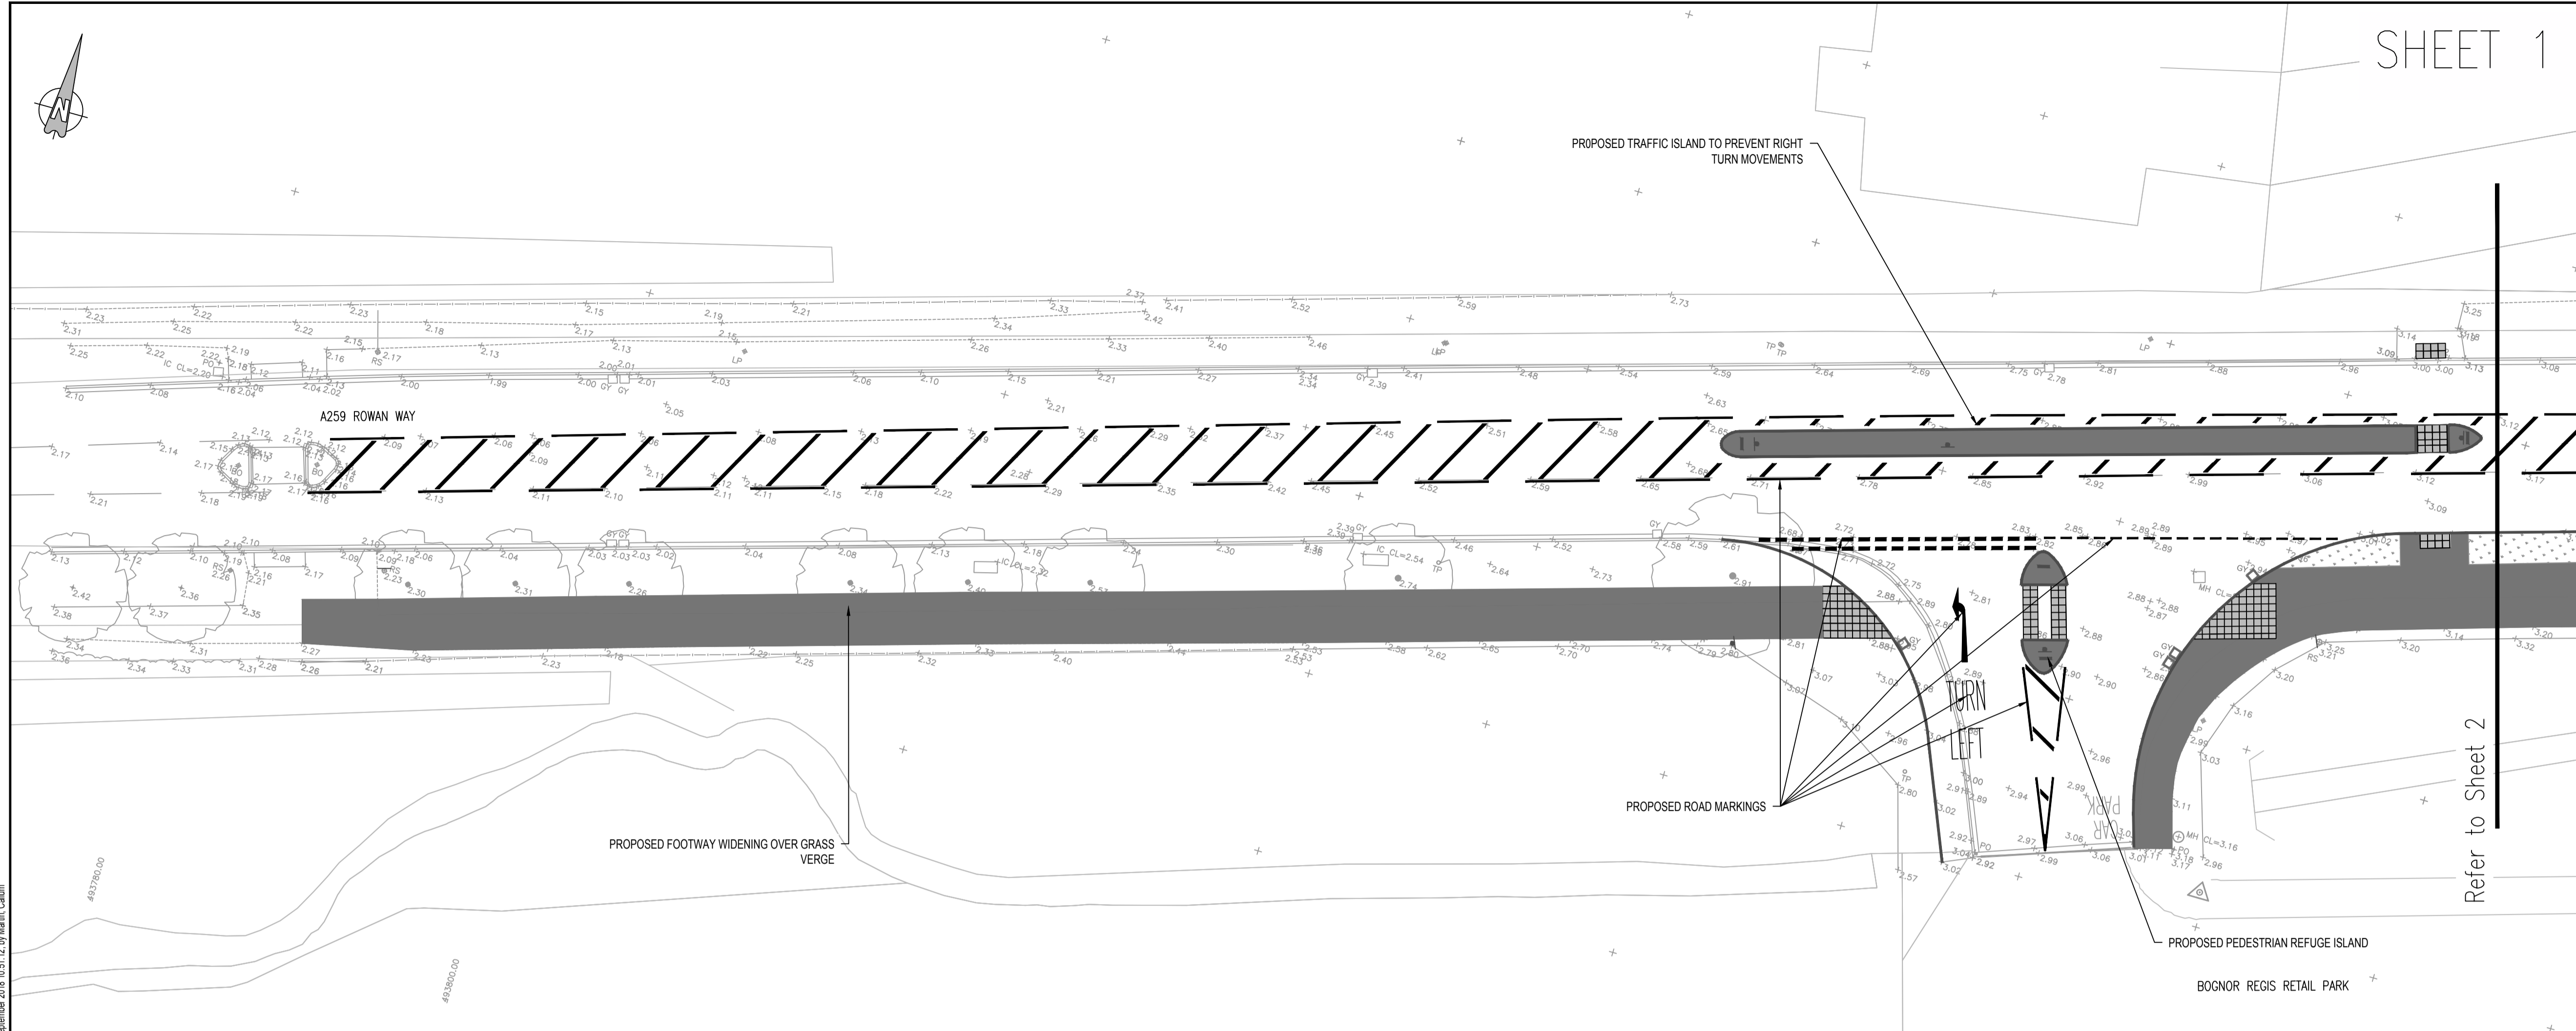

SHEET 2

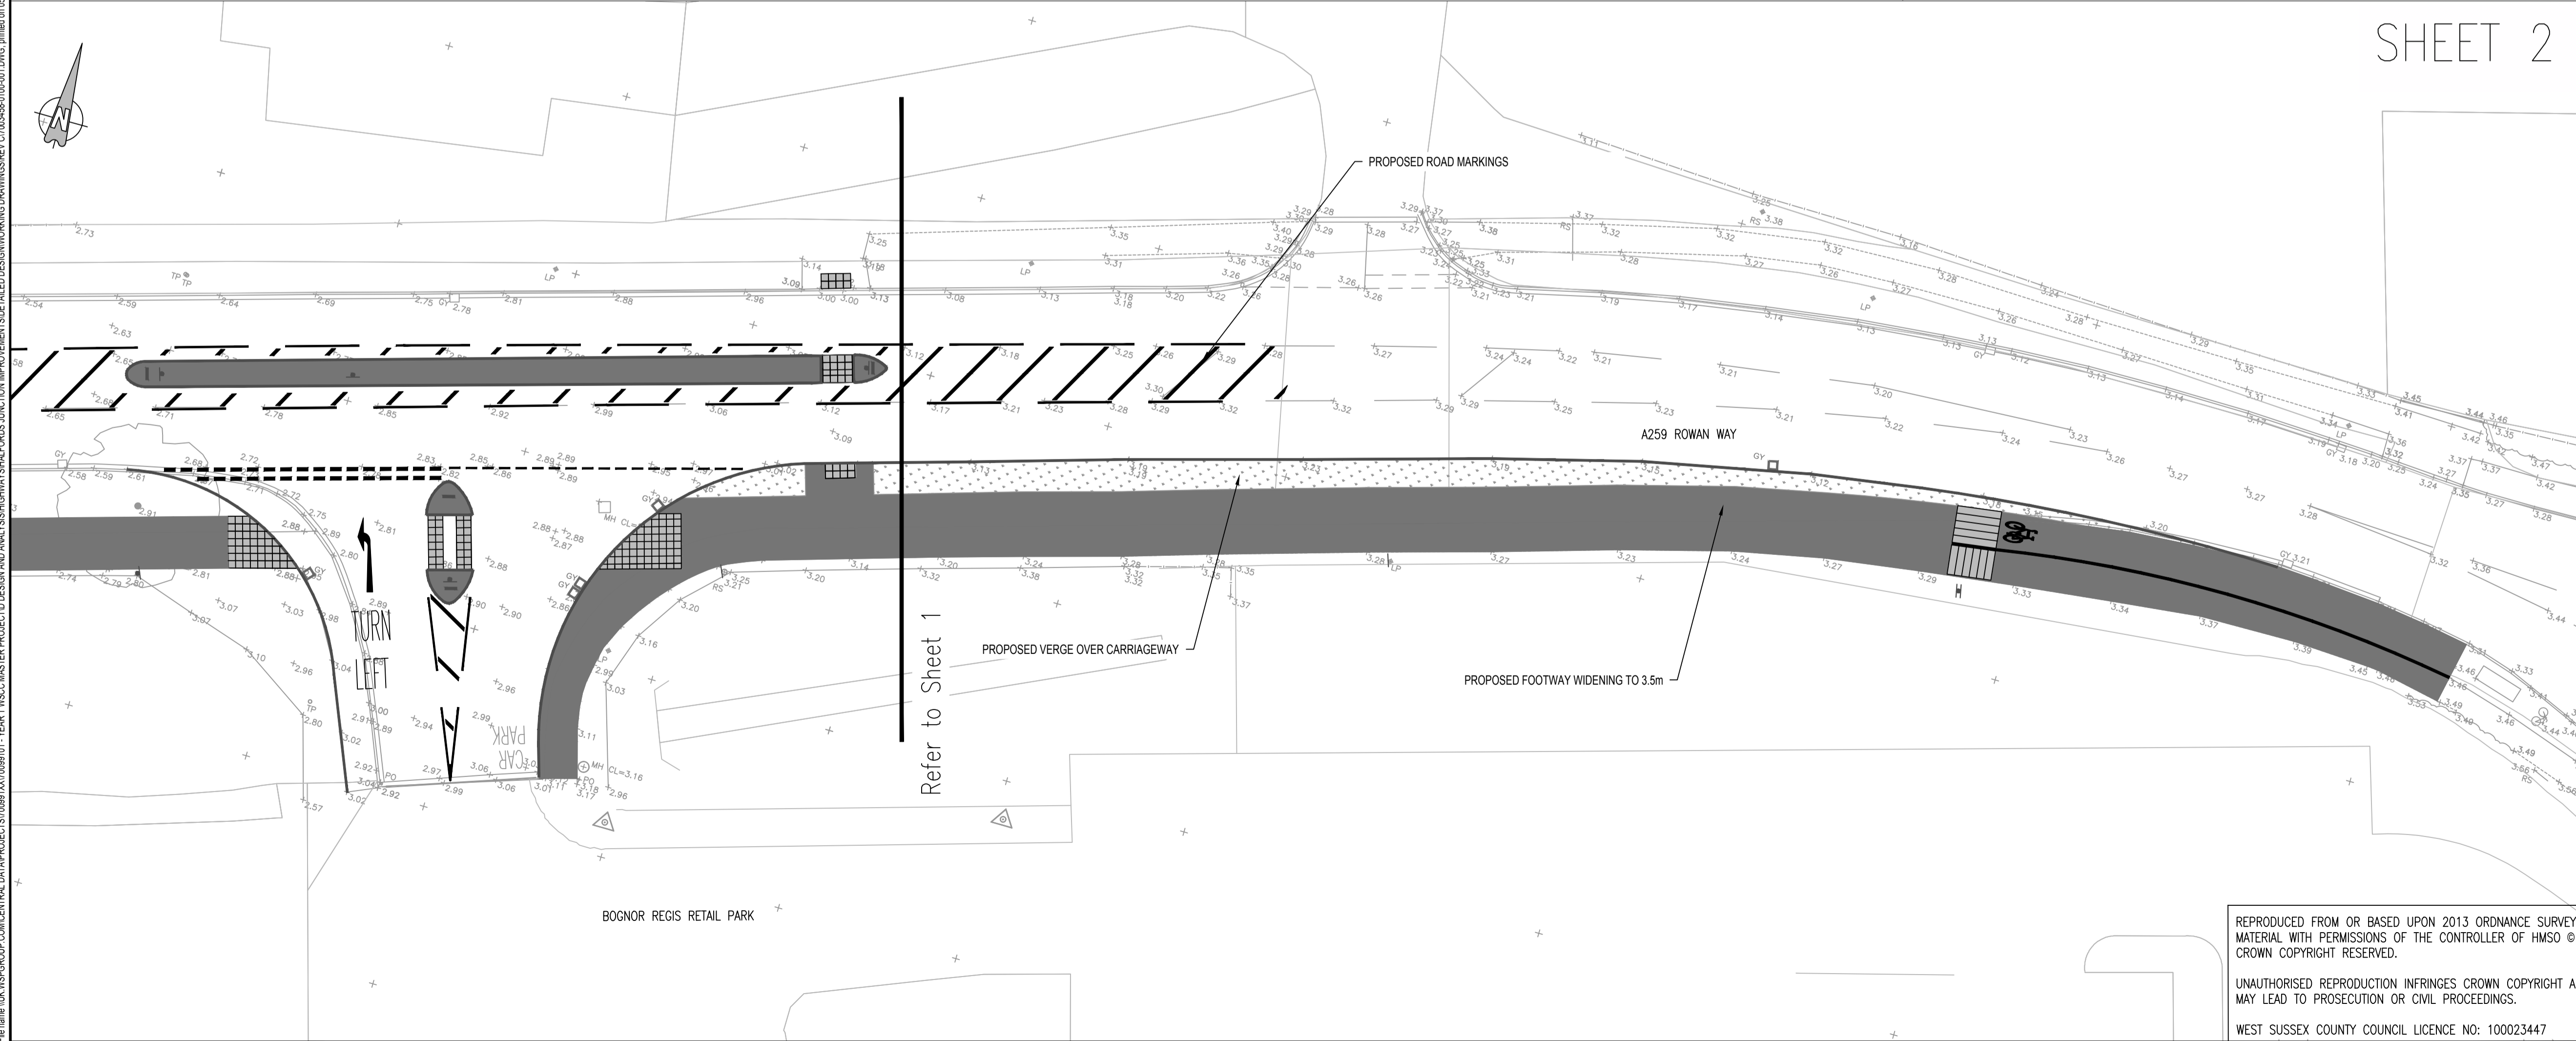

REV	DATE	BY	DESCRIPTION	CHK	APP
P03	29/08/2018	CMA	CLIENT COMMENTS INCORPORATED	AJW	BS
P02	27/03/2016	CMA	ISSUED FOR REVIEW	AJW	AJW
P01	06/03/18	CMA	ISSUED FOR RSA 1/2	AJW	AJW

DRAWING STATUS: S4 - FOR CONSTRUCTION APPROVAL



Mountbatten House, Basing View, Basingstoke, RG21 4JL, UK
T+44 (0) 1256 318 800, F+44 (0) 1256 318 700
wsp.com

CLIENT:

West Sussex County Council
Infrastructure Group
County Hall,
West Street
Chichester
West Sussex
PO19 1RH
(01243) 642105



SITE PROJECT:

A259 ROWAN WAY - BOGNOR REGIS RETAIL PARK
JUNCTION IMPROVEMENT

TITLE:

GENERAL ARRANGEMENT PLAN
SHEET 1 OF 1

SCALE @ A1:	CHECKED:	APPROVED:
1:200	AJW	BS
PROJECT NO:	DESIGNED:	DRAWN:
7003458	CM	CM
DRAWING NO:	DATE:	REV:
6008897-70034538-0100-001	AUGUST 2018	P03

REPRODUCED FROM OR BASED UPON 2013 ORDNANCE SURVEY MATERIAL WITH PERMISSIONS OF THE CONTROLLER OF HMSO © CROWN COPYRIGHT RESERVED.

UNAUTHORISED REPRODUCTION INFRINGES CROWN COPYRIGHT AND MAY LEAD TO PROSECUTION OR CIVIL PROCEEDINGS.

WEST SUSSEX COUNTY COUNCIL LICENCE NO: 100023447

File name: UK_VSPGROUP\CENTRAL\DATA\PROJECTS\700891\YEAR1_WSSCC\MASTER PROJECT\DESIGN AND ANALYSIS\HIGHWAY\SHAPEFILES\IMPROVEMENT\DETAILED DESIGN\WORKING DRAWINGS\REV_C\7003458-0100-001.DWG, printed on 05 September 2018 16:51:12, by Martin, Calum