



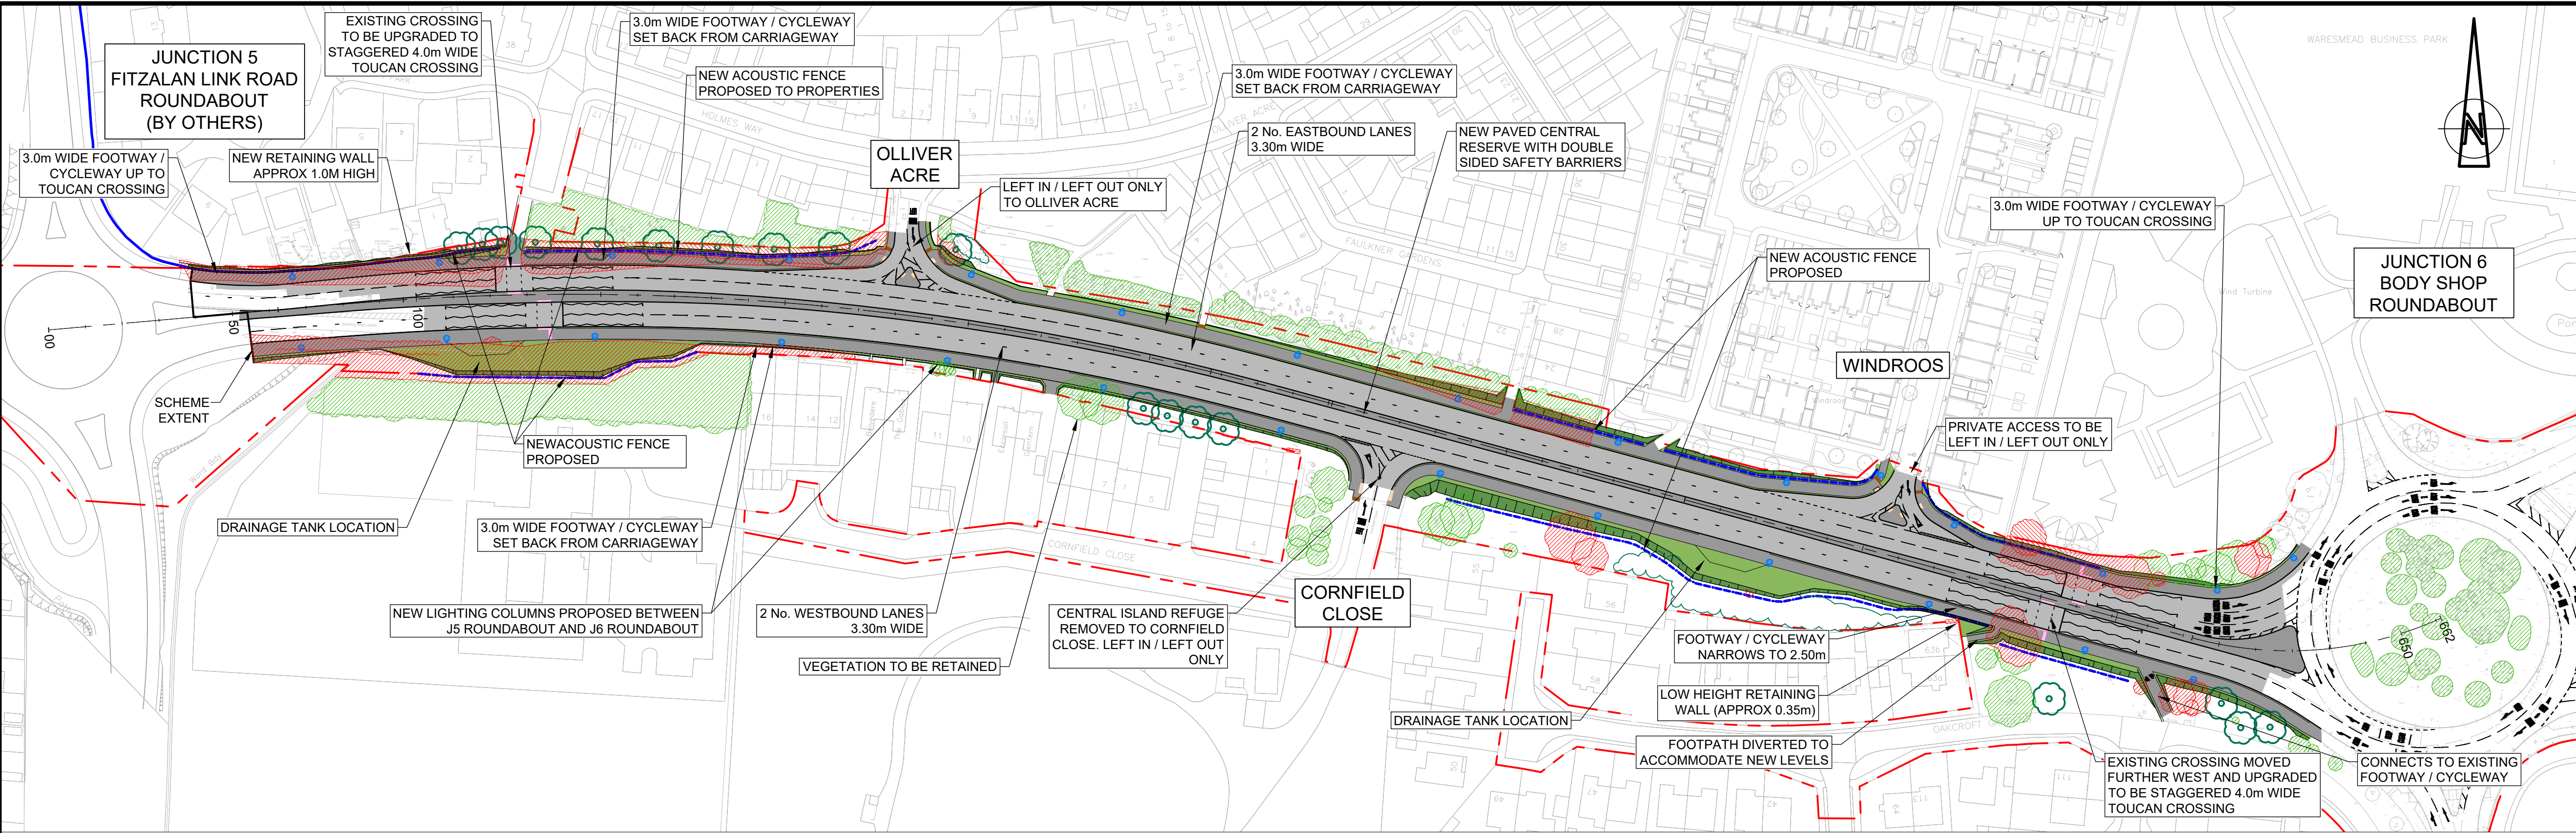

PHASE 1 DUALLING
JUNCTION 5 (FITZALAN LINK ROAD ROUNDABOUT) TO JUNCTION 6 (BODY SHOP ROUNDABOUT)
SCALE 1:1000

- OVERVIEW (JUNCTION 5-6)**
- JUNCTION 5 (FITZALAN LINK ROAD) TO JUNCTION 6 (BODY SHOP ROUNDABOUT)
 - WIDENING OF THE EXISTING SINGLE CARRIAGEWAY TO DUAL CARRIAGEWAY IN BOTH DIRECTIONS.
 - NEW FITZALAN LINK ROAD/LYMINSTER BY-PASS ROUNDABOUT DELIVERED BY DEVELOPERS
 - NEW SHARED FOOTWAY / CYCLEWAY FACILITY PROVIDED ON THE SOUTH SIDE OF THE A259.
 - EXISTING RIGHT TURN ACCESS TO BE REMOVED IN FAVOUR OF LEFT IN/LEFT OUT ACCESS AT OLLIVER ACRE, CORNFIELD CLOSE AND WINDROOS.
 - FOOTWAY/CYCLEWAY RETAINED ON THE NORTH SIDE.
 - TWO NEW TOUCAN CROSSINGS
 - SPEED LIMIT REMAINS 40mph.

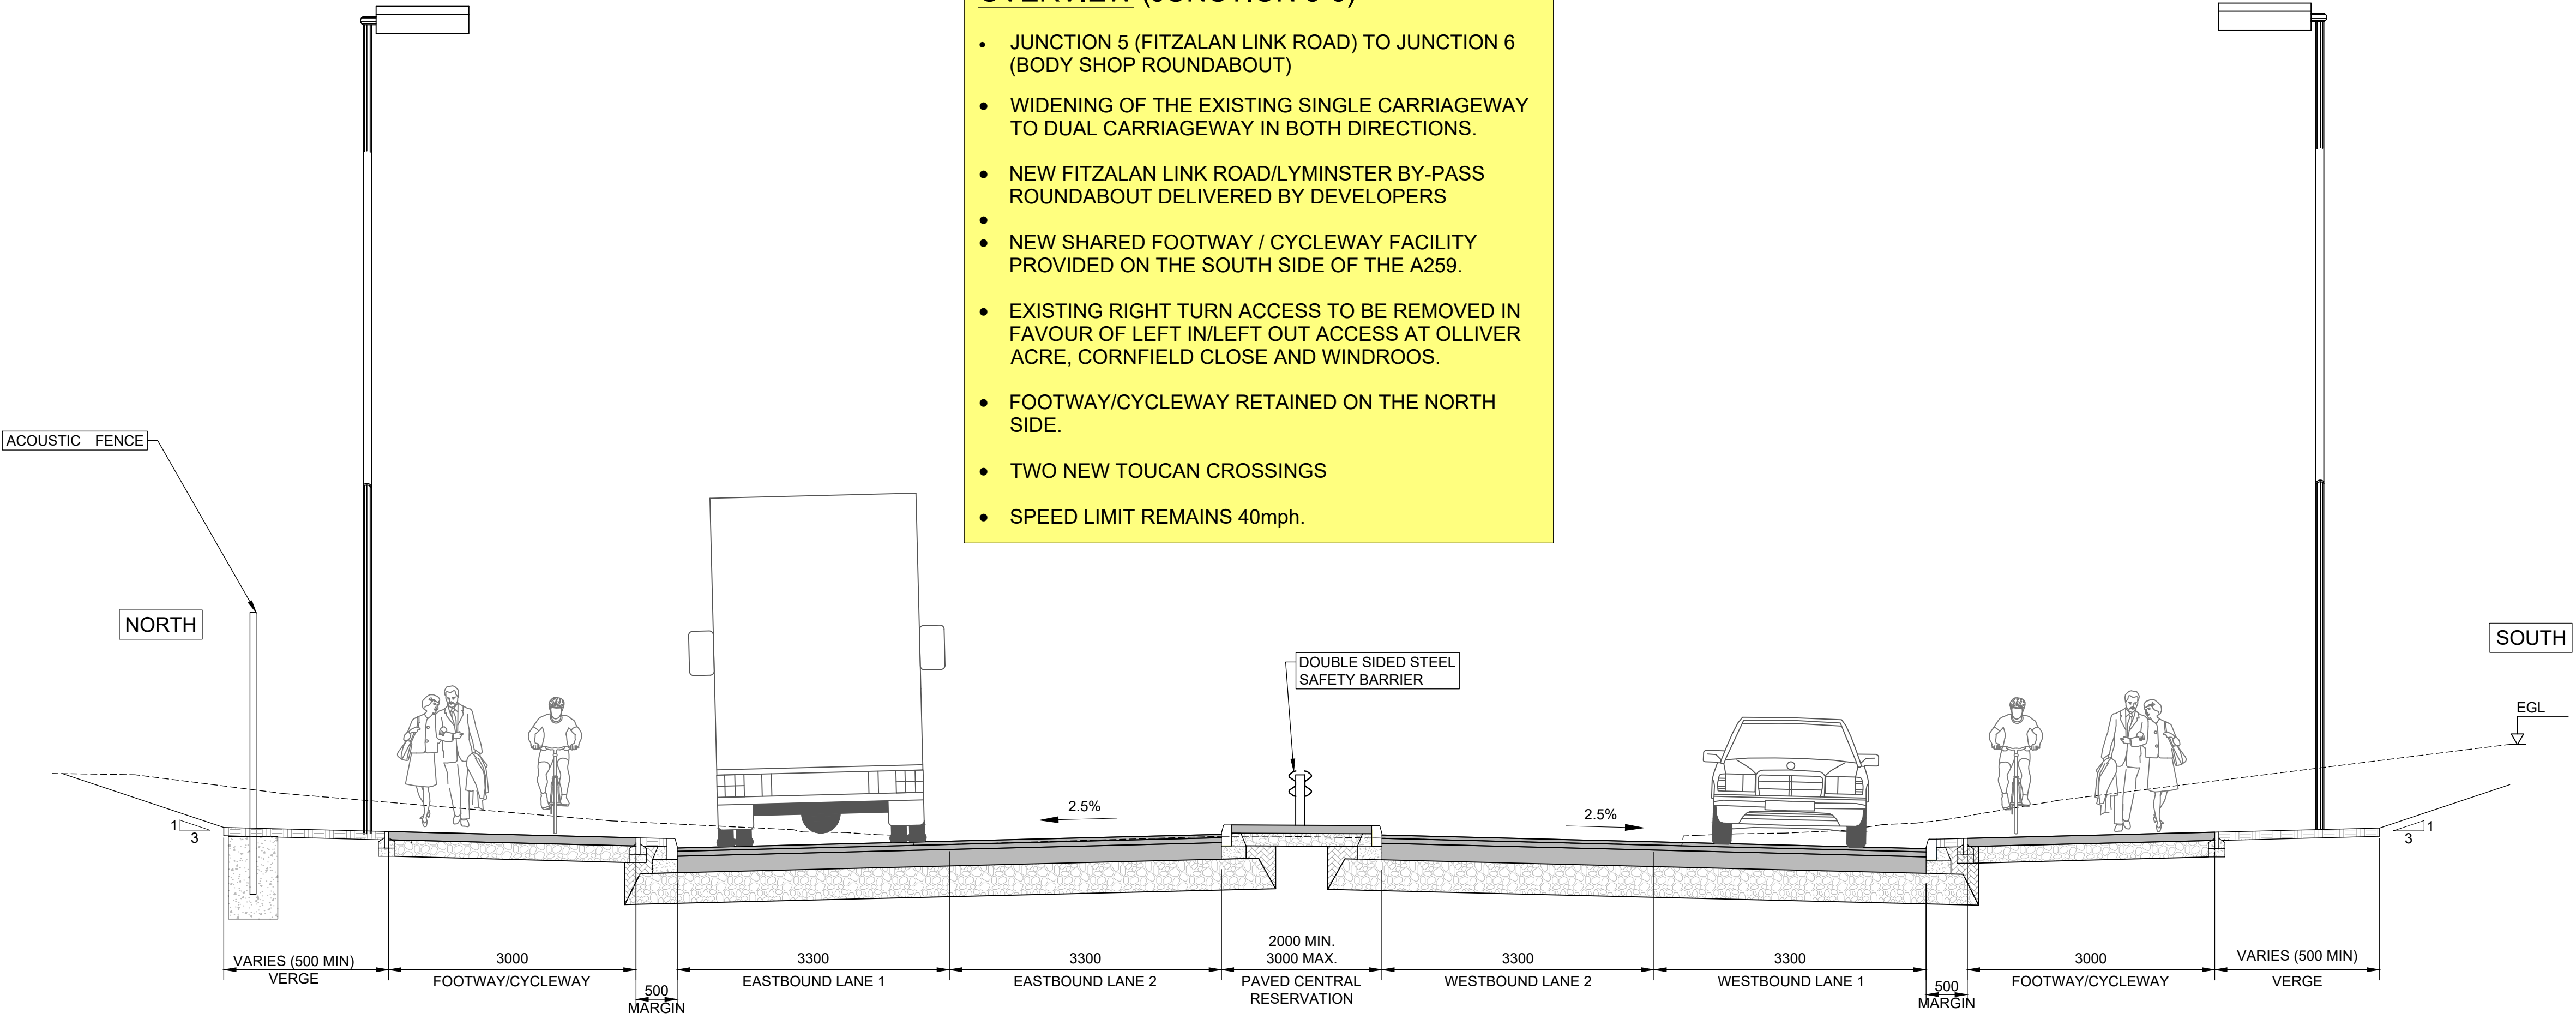

JUNCTION 5 - 6 TYPICAL SECTION
SCALE 1:50

DO NOT SCALE FROM THIS DRAWING

NOTES

1. ALL DIMENSIONS ARE IN MILLIMETRES AND LEVELS ARE IN METRES ABOVE ORDNANCE DATUM UNLESS NOTED OTHERWISE.

LEGEND

- HIGHWAY BOUNDARY INCL CPO
- ACOUSTIC FENCING
- PROPOSED EXTENT OF VEGETATION CLEARANCE
- VEGETATION TO BE RETAINED
- NEW TREES/NATIVE SHRUBS

KEY PLAN

1 2 3 4

P04	ARL	ARL	08/08/20	UPDATED BASED ON DETAILED DESIGN
P03	UKG	LD	05/11/18	UPDATED VEG. SITE CLEARANCE HATCHING
P02	TCH	LD	10/04/18	SECOND ISSUE
REV.	BY	CHKD	DATE	DESCRIPTION

CODE	DRAWING STATUS
S2	FOR INFORMATION

Tony Gee

Tony Gee and Partners LLP
Hardy House
140 High Street
Esher, Surrey
KT10 9QJ
Tel: 01372 461600
www.tonygee.com
Consulting Civil, Structural and Geotechnical Engineers

ON BEHALF OF

VolkerFitzpatrick

OVERALL CLIENT


west sussex county council

A259 LITTLEHAMPTON
CORRIDOR IMPROVEMENTS
(EAST ARUN)

HIGHWAYS
DETAILED DESIGN
JUNCTION 5-6
PLAN & TYPICAL SECTION
SHEET 1


DRAWING No.		
C117083-TG-GEN-S1-DR-CH-4001		
DRAWN : AJT	DESIGNED : CW	REVISION
SCALE : AS SHOWN	ORIGINAL SIZE : A1	P03



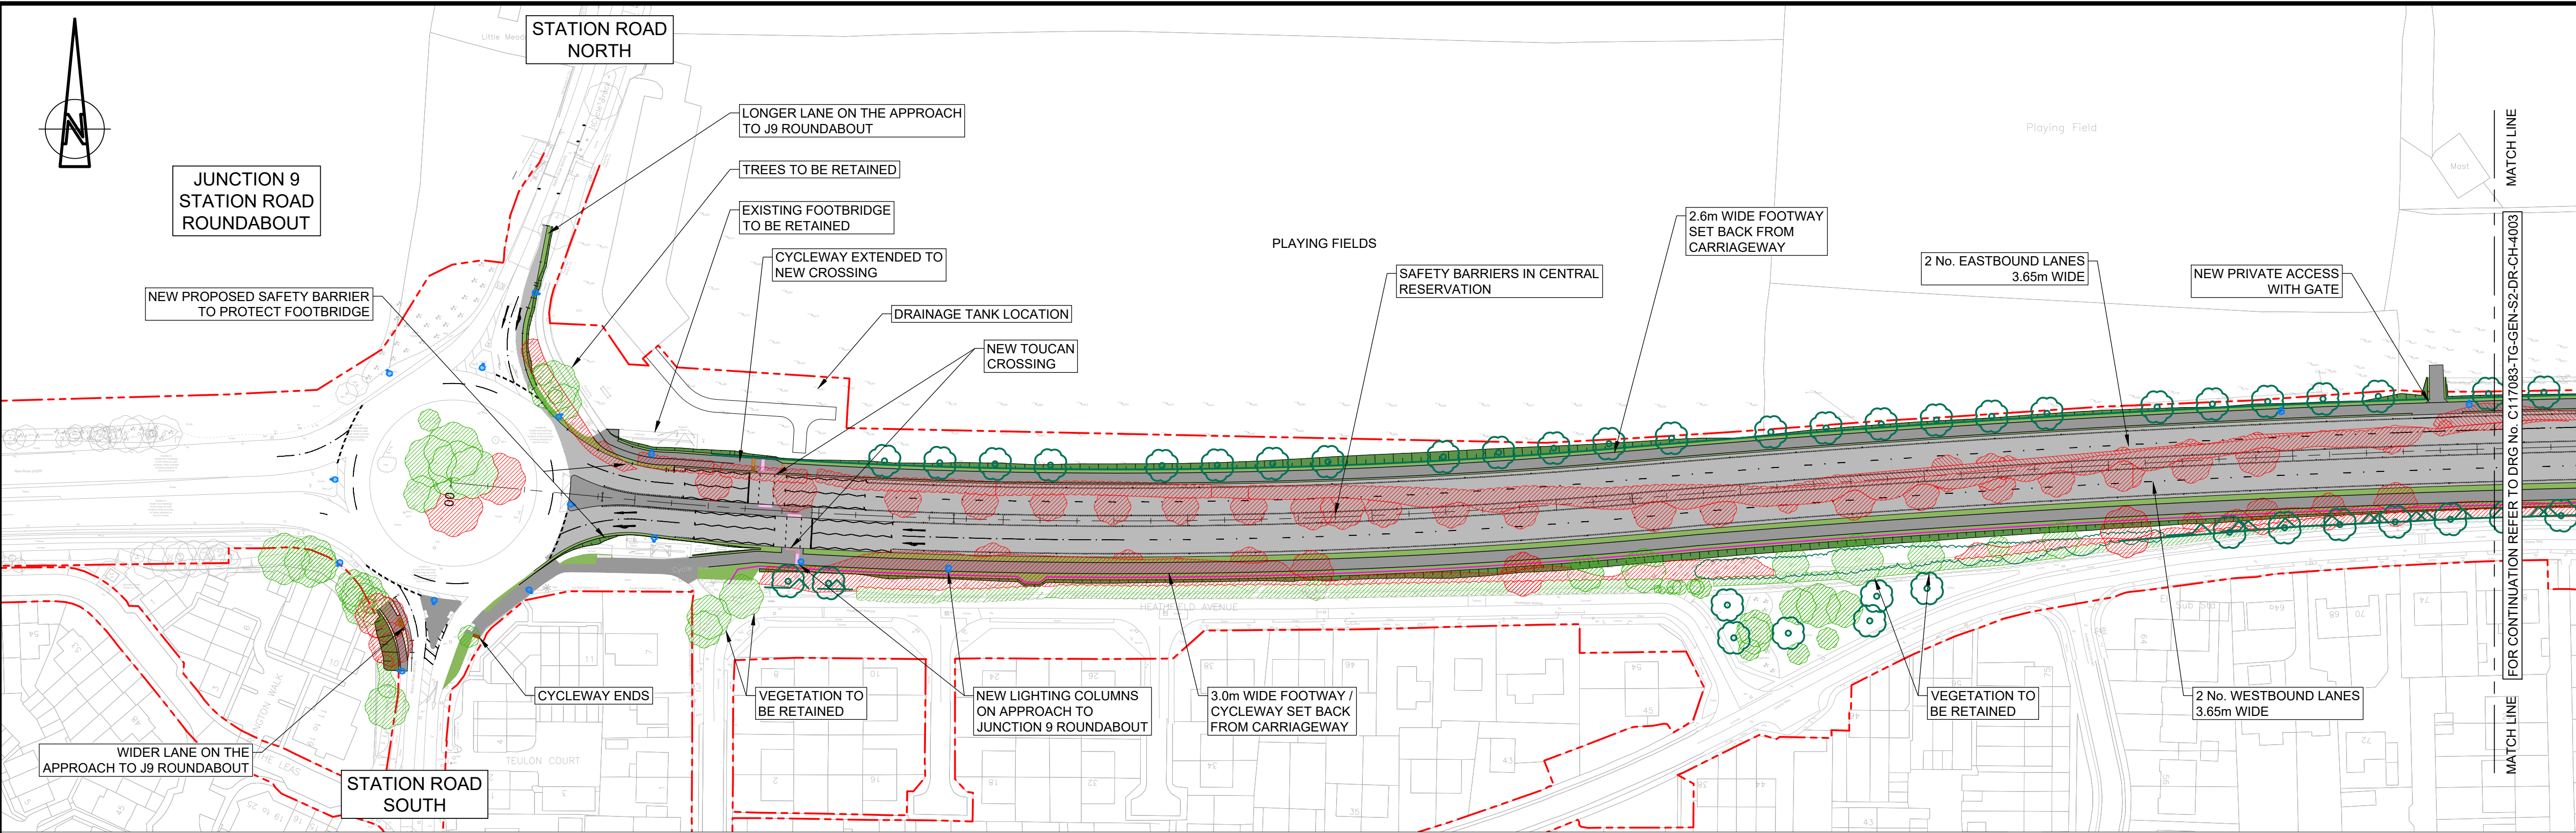

PHASE 1 DUALLING
JUNCTION 9 (STATION ROAD ROUNDABOUT) TO JUNCTION 10 (ROUNDSTONE LANE ROUNDABOUT)
SCALE 1:1000

- OVERVIEW (JUNCTION 9-10)**
- JUNCTION 9 (STATION ROAD) TO JUNCTION 11 (A280)
 - WIDENING OF THE EXISTING SINGLE CARRIAGEWAY TO DUAL CARRIAGEWAY IN BOTH DIRECTIONS.
 - ROUNDABOUTS TO BE UPGRADED TO ALLOW FOR DUAL CARRIAGEWAY ON THE APPROACHES AND TO IMPROVE TRAFFIC FLOW.
 - NEW SHARED FOOTWAY / CYCLEWAY FACILITIES PROVIDED ON THE SOUTH SIDE OF THE A259 AND NEW FOOTWAY ON THE NORTH SIDE.
 - LAYBYS REMOVED AND NO WORK PROPOSED TO THE FOOTBRIDGE AT STATION ROAD ROUNDABOUT. NEW TOUCAN CROSSING EAST OF FOOTBRIDGE.
 - EXISTING SIGNALISED CROSSING UPGRADED TO A STAGGERED TOUCAN CROSSING.
 - SPEED LIMIT REMAINS 50mph.

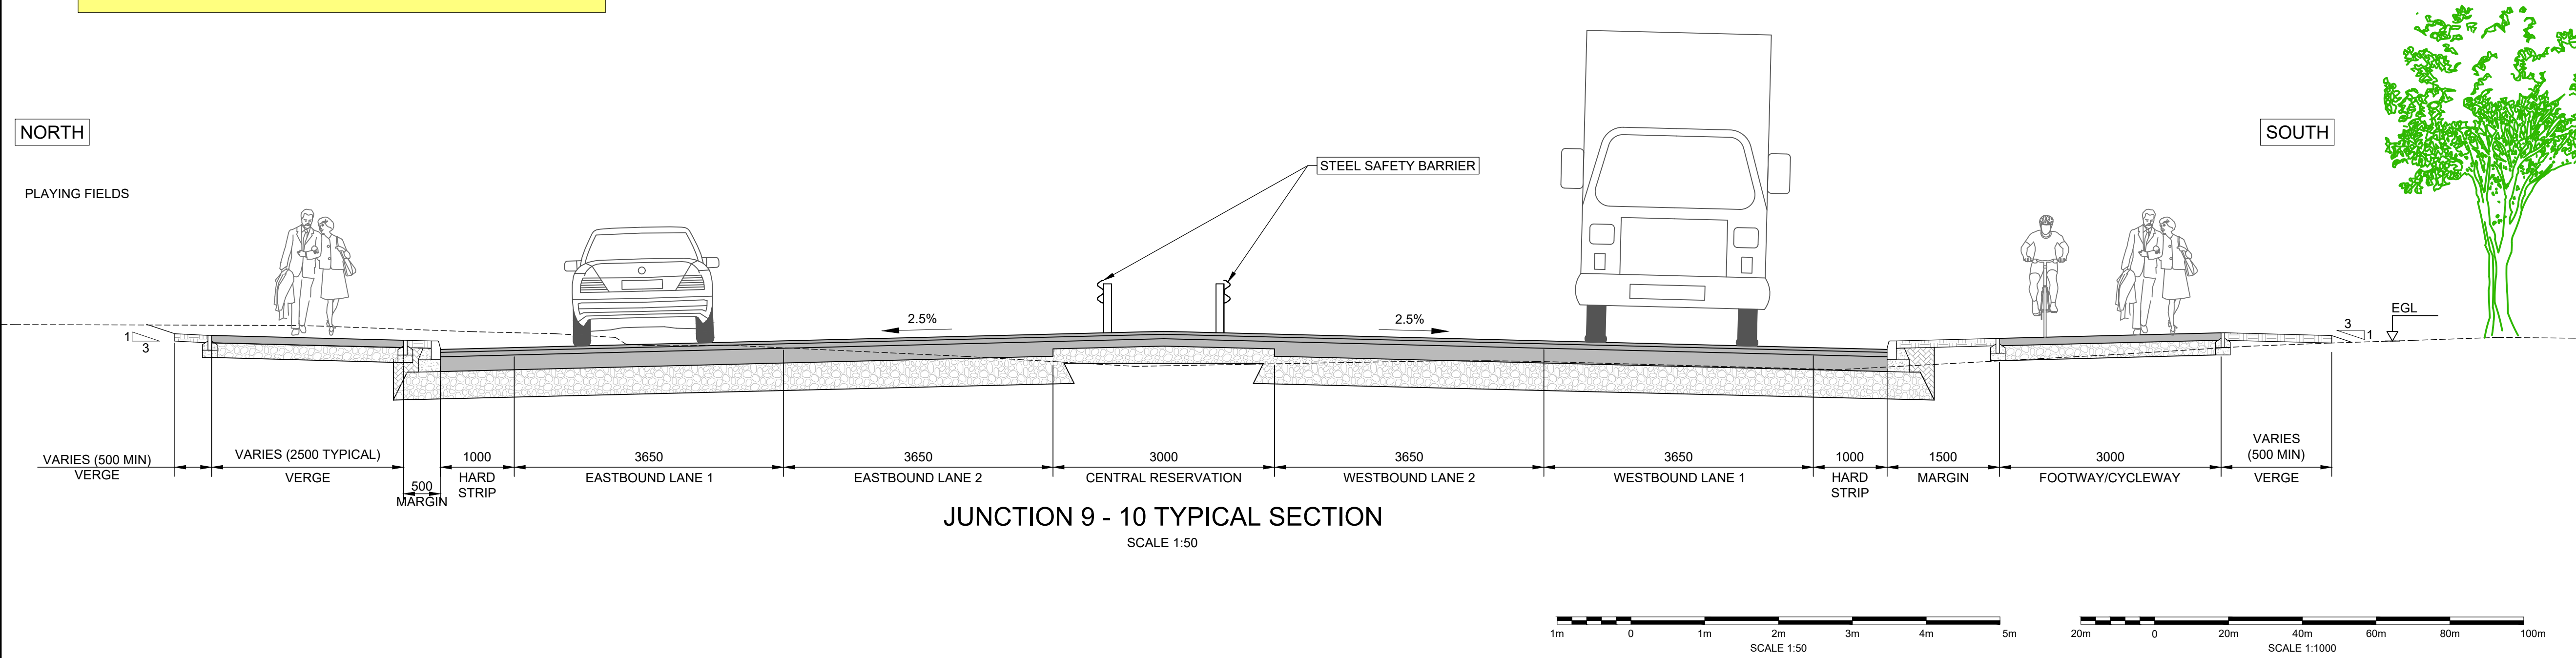

DO NOT SCALE FROM THIS DRAWING

NOTES

1. ALL DIMENSIONS ARE IN MILLIMETRES AND LEVELS ARE IN METRES ABOVE ORDNANCE DATUM UNLESS NOTED OTHERWISE.

LEGEND

- HIGHWAY BOUNDARY INCL CPO
- ACOUSTIC FENCING
- PROPOSED EXTENT OF VEGETATION CLEARANCE
- VEGETATION TO BE RETAINED
- NEW TREES/NATIVE SHRUBS

KEY PLAN

1 2 3 4

P04	ARL	ARL	08/08/20	UPDATED BASED ON DETAILED DESIGN
P03	UKG	LD	27/09/18	UPDATED VEG. SITE CLEARANCE
P02	TOH	LD	10/04/18	SECOND ISSUE
REV.	BY	CHKD	DATE	DESCRIPTION

CODE DRAWING STATUS

S2 FOR INFORMATION

Tony Gee

Tony Gee and Partners LLP
Hardy House
140 High Street
Esher, Surrey
KT10 9QJ
Tel: 01372 461600
www.tonygee.com
Consulting Civil, Structural and Geotechnical Engineers

ON BEHALF OF

VolkerFitzpatrick

OVERALL CLIENT


west sussex county council

A259 LITTLEHAMPTON CORRIDOR IMPROVEMENTS (EAST ARUN)

HIGHWAYS
DETAILED DESIGN
JUNCTION 9-10
PLAN & TYPICAL SECTION
SHEET 2

DRAWING No. C117083-TG-GEN-S2-DR-CH-4002


DRAWN : AJT	DESIGNED : CW	REVISION
SCALE : AS SHOWN	ORIGINAL SIZE : A1	P03

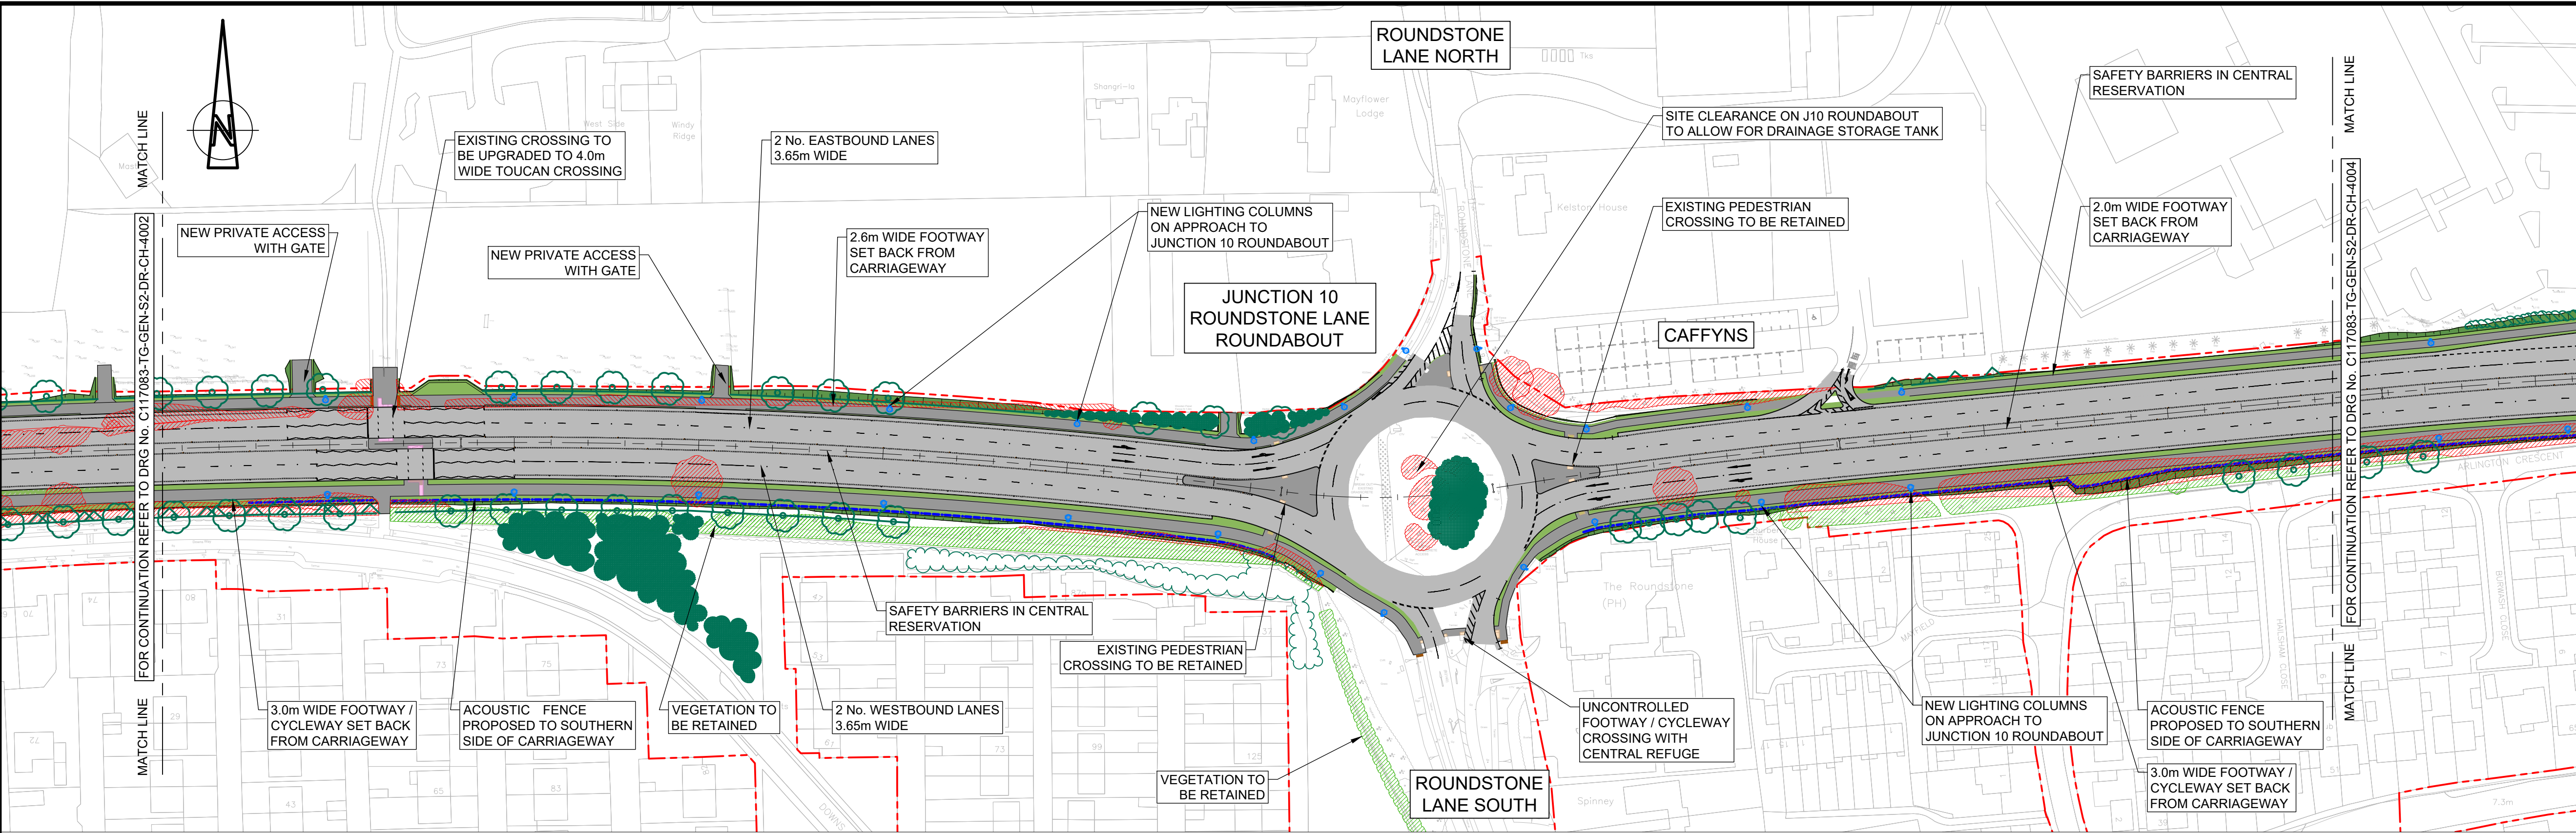


PHASE 1 DUALLING
JUNCTION 10 (ROUNDSTONE LANE ROUNDABOUT)
SCALE 1:1000

OVERVIEW (JUNCTION 10)

- JUNCTION 9 (STATION ROAD) TO JUNCTION 11 (A280)
- WIDENING OF THE EXISTING SINGLE CARRIAGEWAY TO DUAL CARRIAGEWAY IN BOTH DIRECTIONS.
- ROUNDABOUTS TO BE UPGRADED TO ALLOW FOR DUAL CARRIAGEWAY ON THE APPROACHES AND TO IMPROVE TRAFFIC FLOW.
- NEW SHARED FOOTWAY / CYCLEWAY FACILITIES PROVIDED ON THE SOUTH SIDE OF THE A259. NEW FOOTWAY PROVIDED ON THE NORTH SIDE.
- EXISTING SIGNALISED CROSSING UPGRADED TO A STAGGERED TOUCAN CROSSING.
- SPEED LIMIT REMAINS 50mph.

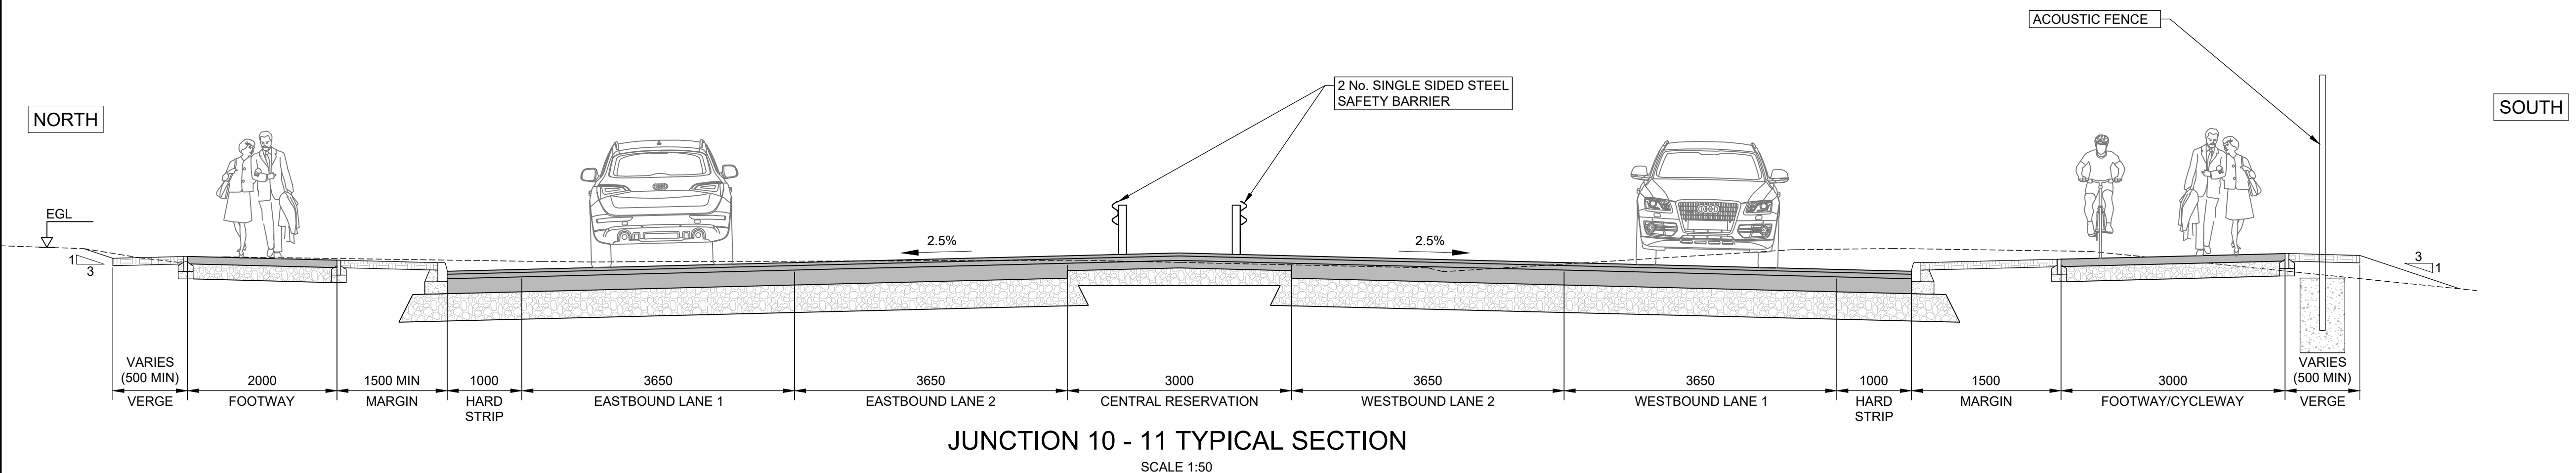

JUNCTION 10 - 11 TYPICAL SECTION
SCALE 1:50

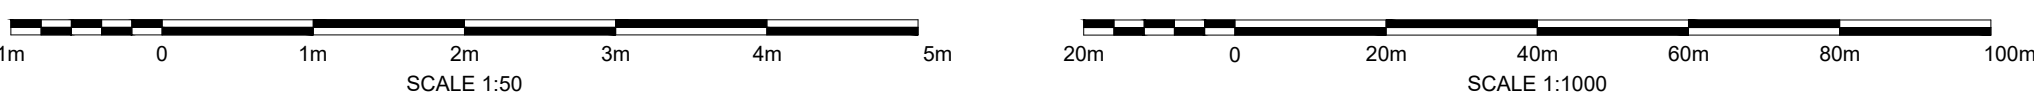

DO NOT SCALE FROM THIS DRAWING

NOTES

1. ALL DIMENSIONS ARE IN MILLIMETRES AND LEVELS ARE IN METRES ABOVE ORDNANCE DATUM UNLESS NOTED OTHERWISE.

--- HIGHWAY BOUNDARY INCL CPO
--- ACOUSTIC FENCING
[Red Hatched Box] PROPOSED EXTENT OF VEGETATION CLEARANCE
[Green Hatched Box] VEGETATION TO BE RETAINED
[Green Circle] NEW TREES/NATIVE SHRUBS

1
[Diagram of Key Plan]
KEY PLAN

P04	ARL	ARL	08/08/20	UPDATED BASED ON DETAILED DESIGN
P03	UKG	LD	27/09/18	UPDATED VEG. SITE CLEARANCE
P02	TCH	LD	10/04/18	SECOND ISSUE
REV.	BY	CHKD	DATE	DESCRIPTION

CODE	DRAWING STATUS
S2	FOR INFORMATION

Tony Gee and Partners LLP
Hardy House
140 High Street
Esher, Surrey
KT10 9QJ
Tel: 01372 461600
www.tonygee.com
Consulting Civil, Structural and Geotechnical Engineers

ON BEHALF OF

VolkerFitzpatrick

OVERALL CLIENT


west sussex county council

A259 LITTLEHAMPTON CORRIDOR IMPROVEMENTS (EAST ARUN)

HIGHWAYS
DETAILED DESIGN
JUNCTION 10
PLAN & TYPICAL SECTION
SHEET 3


DRAWING No.
C117083-TG-GEN-S2-DR-CH-4003

DRAWN : AJT	DESIGNED : CW	REVISION
SCALE : AS SHOWN	ORIGINAL SIZE : A1	P03

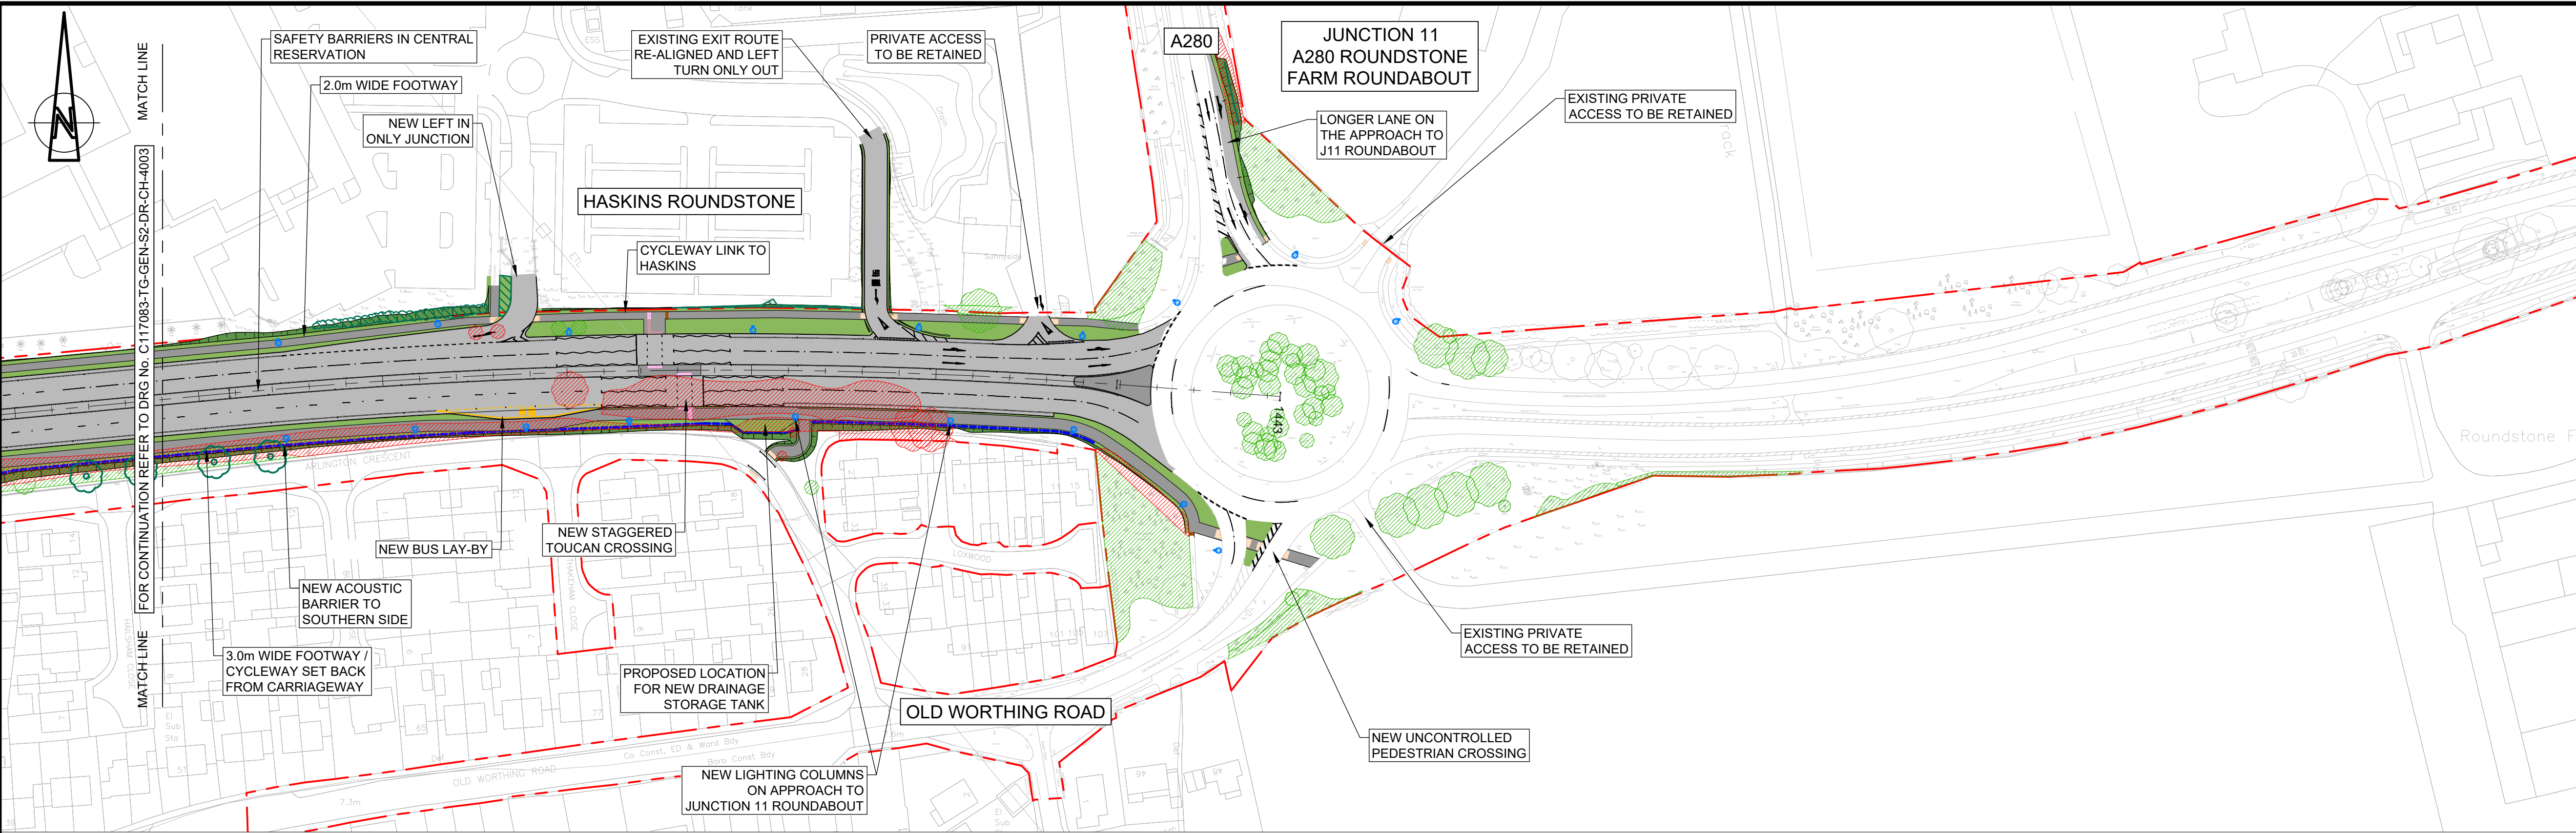

PHASE 1 DUALLING
JUNCTION 10 (ROUNDSTONE LANE ROUNDABOUT) TO JUNCTION 11(A280 ROUNDSTONE FARM ROUNDABOUT)
SCALE 1:1000

- OVERVIEW (JUNCTION 11)
- JUNCTION 9 (STATION ROAD) TO JUNCTION 11 (A280)
 - WIDENING OF THE EXISTING SINGLE CARRIAGEWAY TO DUAL CARRIAGEWAY IN BOTH DIRECTIONS.
 - ROUNDABOUTS TO BE UPGRADED TO ALLOW FOR DUAL CARRIAGEWAY ON THE APPROACHES AND TO IMPROVE TRAFFIC FLOW.
 - NEW SHARED FOOTWAY / CYCLEWAY FACILITY PROVIDED ON THE SOUTH SIDE OF THE A259. NEW FOOTWAY PROVIDED ON THE NORTH SIDE
 - NEW SIGNALISED TOUCAN CROSSING BETWEEN HASKINS ENTRY AND EXIT POINTS.
 - SPEED LIMIT REMAINS 50mph.

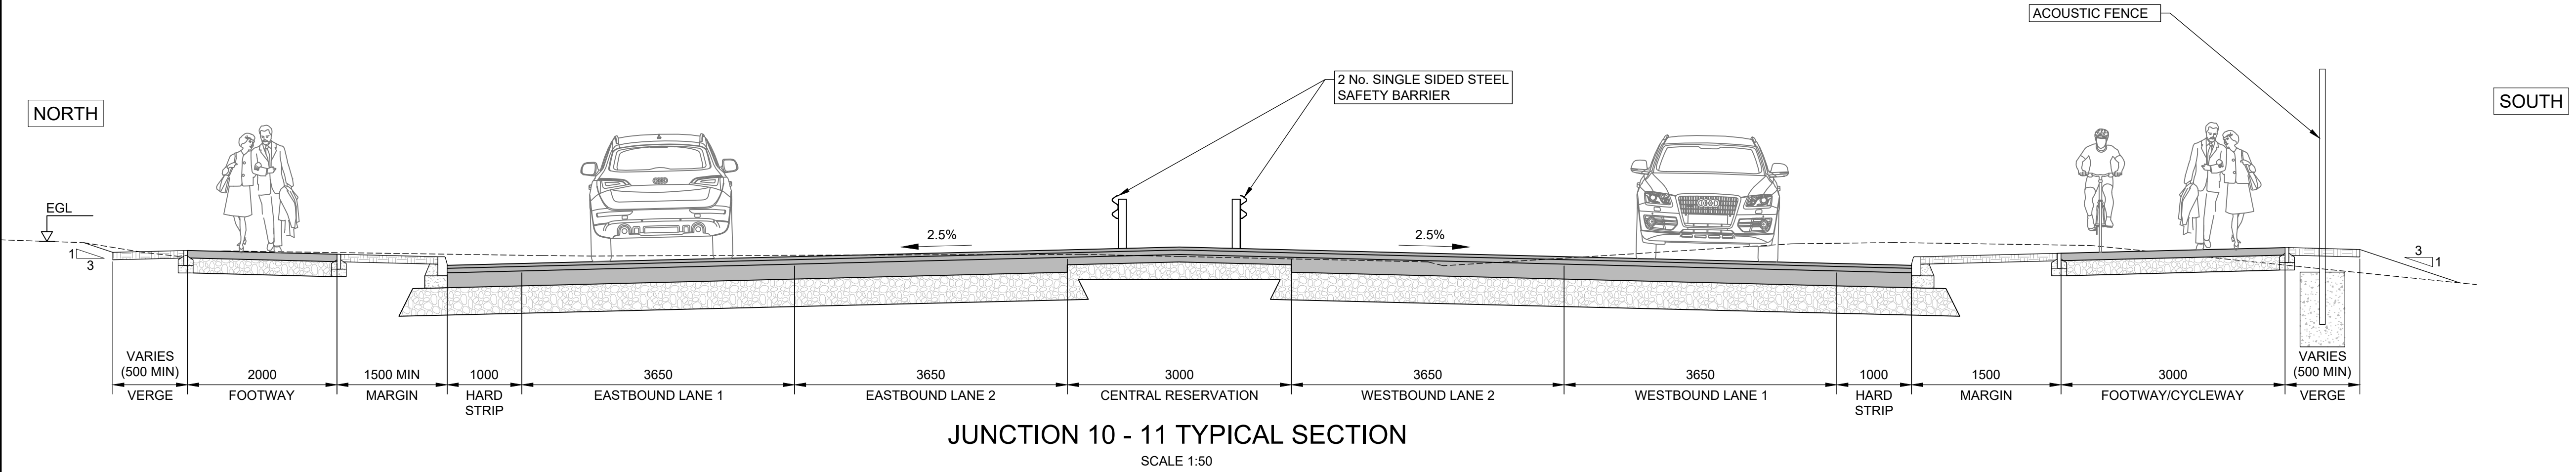

DO NOT SCALE FROM THIS DRAWING

NOTES

1. ALL DIMENSIONS ARE IN MILLIMETRES AND LEVELS ARE IN METRES ABOVE ORDNANCE DATUM UNLESS NOTED OTHERWISE.

--- HIGHWAY BOUNDARY INCL CPO

--- ACOUSTIC FENCING

PROPOSED EXTENT OF VEGETATION CLEARANCE

VEGETATION TO BE RETAINED

NEW TREES/NATIVE SHRUBS

1 2 3 4

KEY PLAN

P04	ARL	ARL	08/08/20	UPDATED BASED ON DETAILED DESIGN	
P03	UKG	LD	27/09/18	UPDATED VEG. SITE CLEARANCE	
P02	TCH	LD	10/04/18	SECOND ISSUE	
REV.	BY	CHKD	APPD	DATE	DESCRIPTION
CODE		DRAWING STATUS			
S2		FOR INFORMATION			

Tony Gee and Partners LLP
Hardy House
140 High Street
Esher, Surrey
KT10 9QJ
Tel: 01372 461600
www.tonygee.com
Consulting Civil, Structural and Geotechnical Engineers

ON BEHALF OF

VolkerFitzpatrick

OVERALL CLIENT

west sussex county council

A259 LITTLEHAMPTON CORRIDOR IMPROVEMENTS (EAST ARUN)

HIGHWAYS
DETAILED DESIGN
JUNCTION 10-11
PLAN & TYPICAL SECTION
SHEET 4

DRAWING No.
C117083-TG-GEN-S2-DR-CH-4004

DRAWN : AJT	DESIGNED : CW	REVISION
SCALE : AS SHOWN	ORIGINAL SIZE : A1	P03