

**TRAFFIC REGULATION ORDER (TRO) CONSULTATION**  
**CMS8020MM – A2300 & Adjoining Roads, Burgess Hill**  
**1/8/19 – 22/8/19**

**Contents**

Notice	Page 2
Statement of Reasons	Page 3
Draft Order	Page 4
Plan "Consultation Drawing 1" -proposals	Page 7
Plan "Consultation Drawing 2" - proposals	Page 8

**West Sussex County Council**  
**(Twineham And Hurstpierpoint & Sayers Common: A2300 and Adjoining Roads)**  
**(Traffic Regulation) Order 2019**

NOTICE is hereby given that West Sussex County Council proposes to make a permanent Traffic Regulation Order under the provisions of the Road Traffic Regulation Act 1984, the effect of which will be to will introduce the following restrictions on the A2300 and adjoining roads in the parishes of Twineham and Hurstpierpoint & Sayers Common:

To prohibit right turns from the A2300 into the northern and southern sections of Pookbourne Lane and Bishopstone Lane; and

To require all vehicles joining the A2300 from Pookbourne Lane (northern and southern sections) and Bishopstone Lane to make a left turn onto the A2300; and

To introduce a One-Way Traffic restriction on Bishopstone Lane between its northern junction with Jobs Lane, and the A2300, requiring all vehicles on this section of road to travel southwards only. This will have the effect of prohibiting left turns into Bishopstone Lane from the A2300.

Full details of the proposals in this notice can be viewed on our website at [www.westsussex.gov.uk](http://www.westsussex.gov.uk). The website includes a response form for any comments or objections.

The documents may also be inspected at County Hall Chichester, during normal office hours, and at Burgess Hill Library, The Martletts, Burgess Hill during normal library opening hours.

Any comments or objections about the proposal must be received before 22 August 2019. These may be submitted via the response form on the website mentioned above, by e-mail to [tro.team@westsussex.gov.uk](mailto:tro.team@westsussex.gov.uk) or in writing to TRO Team, West Sussex County Council, The Grange, Tower Street Chichester, PO19 1RH. For legal reasons, only correspondence including a full name and address will be considered. Please quote reference CMS8020-MM in all correspondence.

Dated this 1st day of August 2019.  
Director of Law & Assurance, County Hall, Chichester.

**West Sussex County Council**  
**(Twineham And Hurstpierpoint & Sayers Common: A2300 and Adjoining Roads)**  
**(Traffic Regulation)**  
**Order 2019**

**STATEMENT OF REASONS**  
**FOR PROPOSING TO MAKE THE ORDER**

West Sussex County Council proposes to make a permanent Traffic Regulation Order that will introduce the following restrictions on the A2300 and adjoining roads in the parishes of Twineham and Hurstpierpoint & Sayers Common:

To prohibit right turns from the A2300 into the northern and southern sections of Pookbourne Lane and Bishopstone Lane; and

To require all vehicles joining the A2300 from Pookbourne Lane (northern and southern sections) and Bishopstone Lane to make a left turn onto the A2300; and

To introduce a One-Way Traffic restriction on Bishopstone Lane between its northern junction with Jobs Lane, and the A2300, requiring all vehicles on this section of road to travel southwards only. This will have the effect of prohibiting left turns into Bishopstone Lane from the A2300.

The above restrictions are proposed in connection with a major project that will upgrade the A2300 into a dual-carriageway from the A23 to the A273. For safety reasons, the new dual-carriageway will have an unbroken central reservation throughout its entire length, and this arrangement will not physically permit the manoeuvres described above.

Access into Bishopstone Lane from the A2300 will be maintained via Pookbourne Lane and Jobs Lane.

The creation of the dual carriageway will only proceed if funding from the government is granted. If this funding is declined, the restrictions subject to this order will not be installed.

The new Order is therefore proposed to avoid danger to persons or traffic using the affected roads, and to prevent the likelihood of any such danger arising.

The attached drawings, numbered 0172 and 0176 show the lengths of roads affected by the proposed Order.

Director of Law & Assurance  
25 July 2019

CMS8020-MM

**WEST SUSSEX COUNTY COUNCIL**  
**(TWINEHAM AND HURSTPIERPONT & SAYERS COMMON: A2300 AND ADJOINING**  
**ROADS) (TRAFFIC REGULATION) ORDER 2019**

West Sussex County Council in exercise of their powers under Sections 1 (1) 2 (1) and (2), 4 (2), and Part IV of Schedule 9 of the Road Traffic Regulation Act 1984 ("the Act") as amended and of all other enabling powers and after consultation with the Chief Officer of Police in accordance with Part III of Schedule 9 to the Act hereby make the following Order:-

1. This Order shall come into operation on the \*\* day of \*\*\*\*\* 2019 and may be cited as "West Sussex County Council (Twineham and Hurstpierpoint & Sayers Common: A2300 and Adjoining Roads) (Traffic Regulation) Order 2019" hereinafter called "this Order".
2. The prohibitions imposed by this Order shall be in addition to and not in derogation from any restriction imposed by any regulations made or having effect as if made under the Act or by or under an enactment.

**Left Turn Only Provisions**

3. Save as provided by Article 6, any vehicle travelling on the length of road described in column 1 of the First Schedule to this Order must, upon reaching the junction described in column 2 of the First Schedule, make a left turn.

**Prohibition of Right Turn Provisions**

4. Save as provided in Article 6, no person shall cause or permit any vehicle to make a right turn as specified in the Second Schedule of this Order.

**One Way Traffic Provisions**

5. Save as provided in Article 6, no person shall cause or permit any vehicle travelling in the length of road specified in column 1 of the Third Schedule of this Order to proceed in a direction other than that specified in column 2 of the Second Schedule of this Order.
6. Nothing in Articles 3, 4 and 5 shall apply in respect of a vehicle:-
  - (a) under the direction or with the permission of a police constable in uniform; or
  - (b) being used for ambulance, fire brigade or police purposes in the event of an emergency.
  - (c) A pedal cycle proceeding in a marked cycle lane or cycle path.

**FIRST SCHEDULE**  
**Left Turns Only**

**Column 1**  
**Road in Twineham and**  
**Hurstpiertpoint & Sayers**  
**Common**

**Column 2**  
**Mandatory manoeuvre**

Pookbourne Lane (section south of the A2300)

Any vehicle proceeding northbound must, upon reaching the junction with the A2300, make a left turn so as to proceed westwards on the A2300.

Pookbourne Lane (section north of the A2300)

Any vehicle proceeding southbound must, upon reaching the junction with the A2300, make a left turn so as to proceed eastwards on the A2300.

Bishopstone Lane

Any vehicle proceeding southbound must, upon reaching the junction with the A2300, make a left turn so as to proceed eastwards on the A2300.

**SECOND SCHEDULE**  
**Prohibition of Right Turns**

**Column 1**  
**Road in Twineham and**  
**Hurstpiertpoint & Sayers**  
**Common**

**Column 2**  
**Prohibited Manoeuvre**

A2300 (eastbound vehicles)

No vehicle shall make a right turn into the section of Pookbourne Lane located south of the A2300.

A2300 (westbound vehicles)

No vehicle shall make a right turn into the section of Pookbourne Lane located north of the A2300.

Bishopstone Lane (southbound vehicles)

No vehicle shall make a right turn into the southern limb of Jobs Lane.

**THIRD SCHEDULE**  
**One-Way Traffic**

**Column 1**  
**Hurstpiertpoint & Sayers**  
**Common**


**Column 2**  
**Permitted direction of Traffic**

Bishopstone Lane – from its junction with the northern limb of Jobs Lane, southwards to its junction with the A2300



Southwards

THE Common Seal of THE )  
WEST SUSSEX COUNTY COUNCIL )  
was hereto affixed the )  
day of 2019 )  
Authorized Signatory )

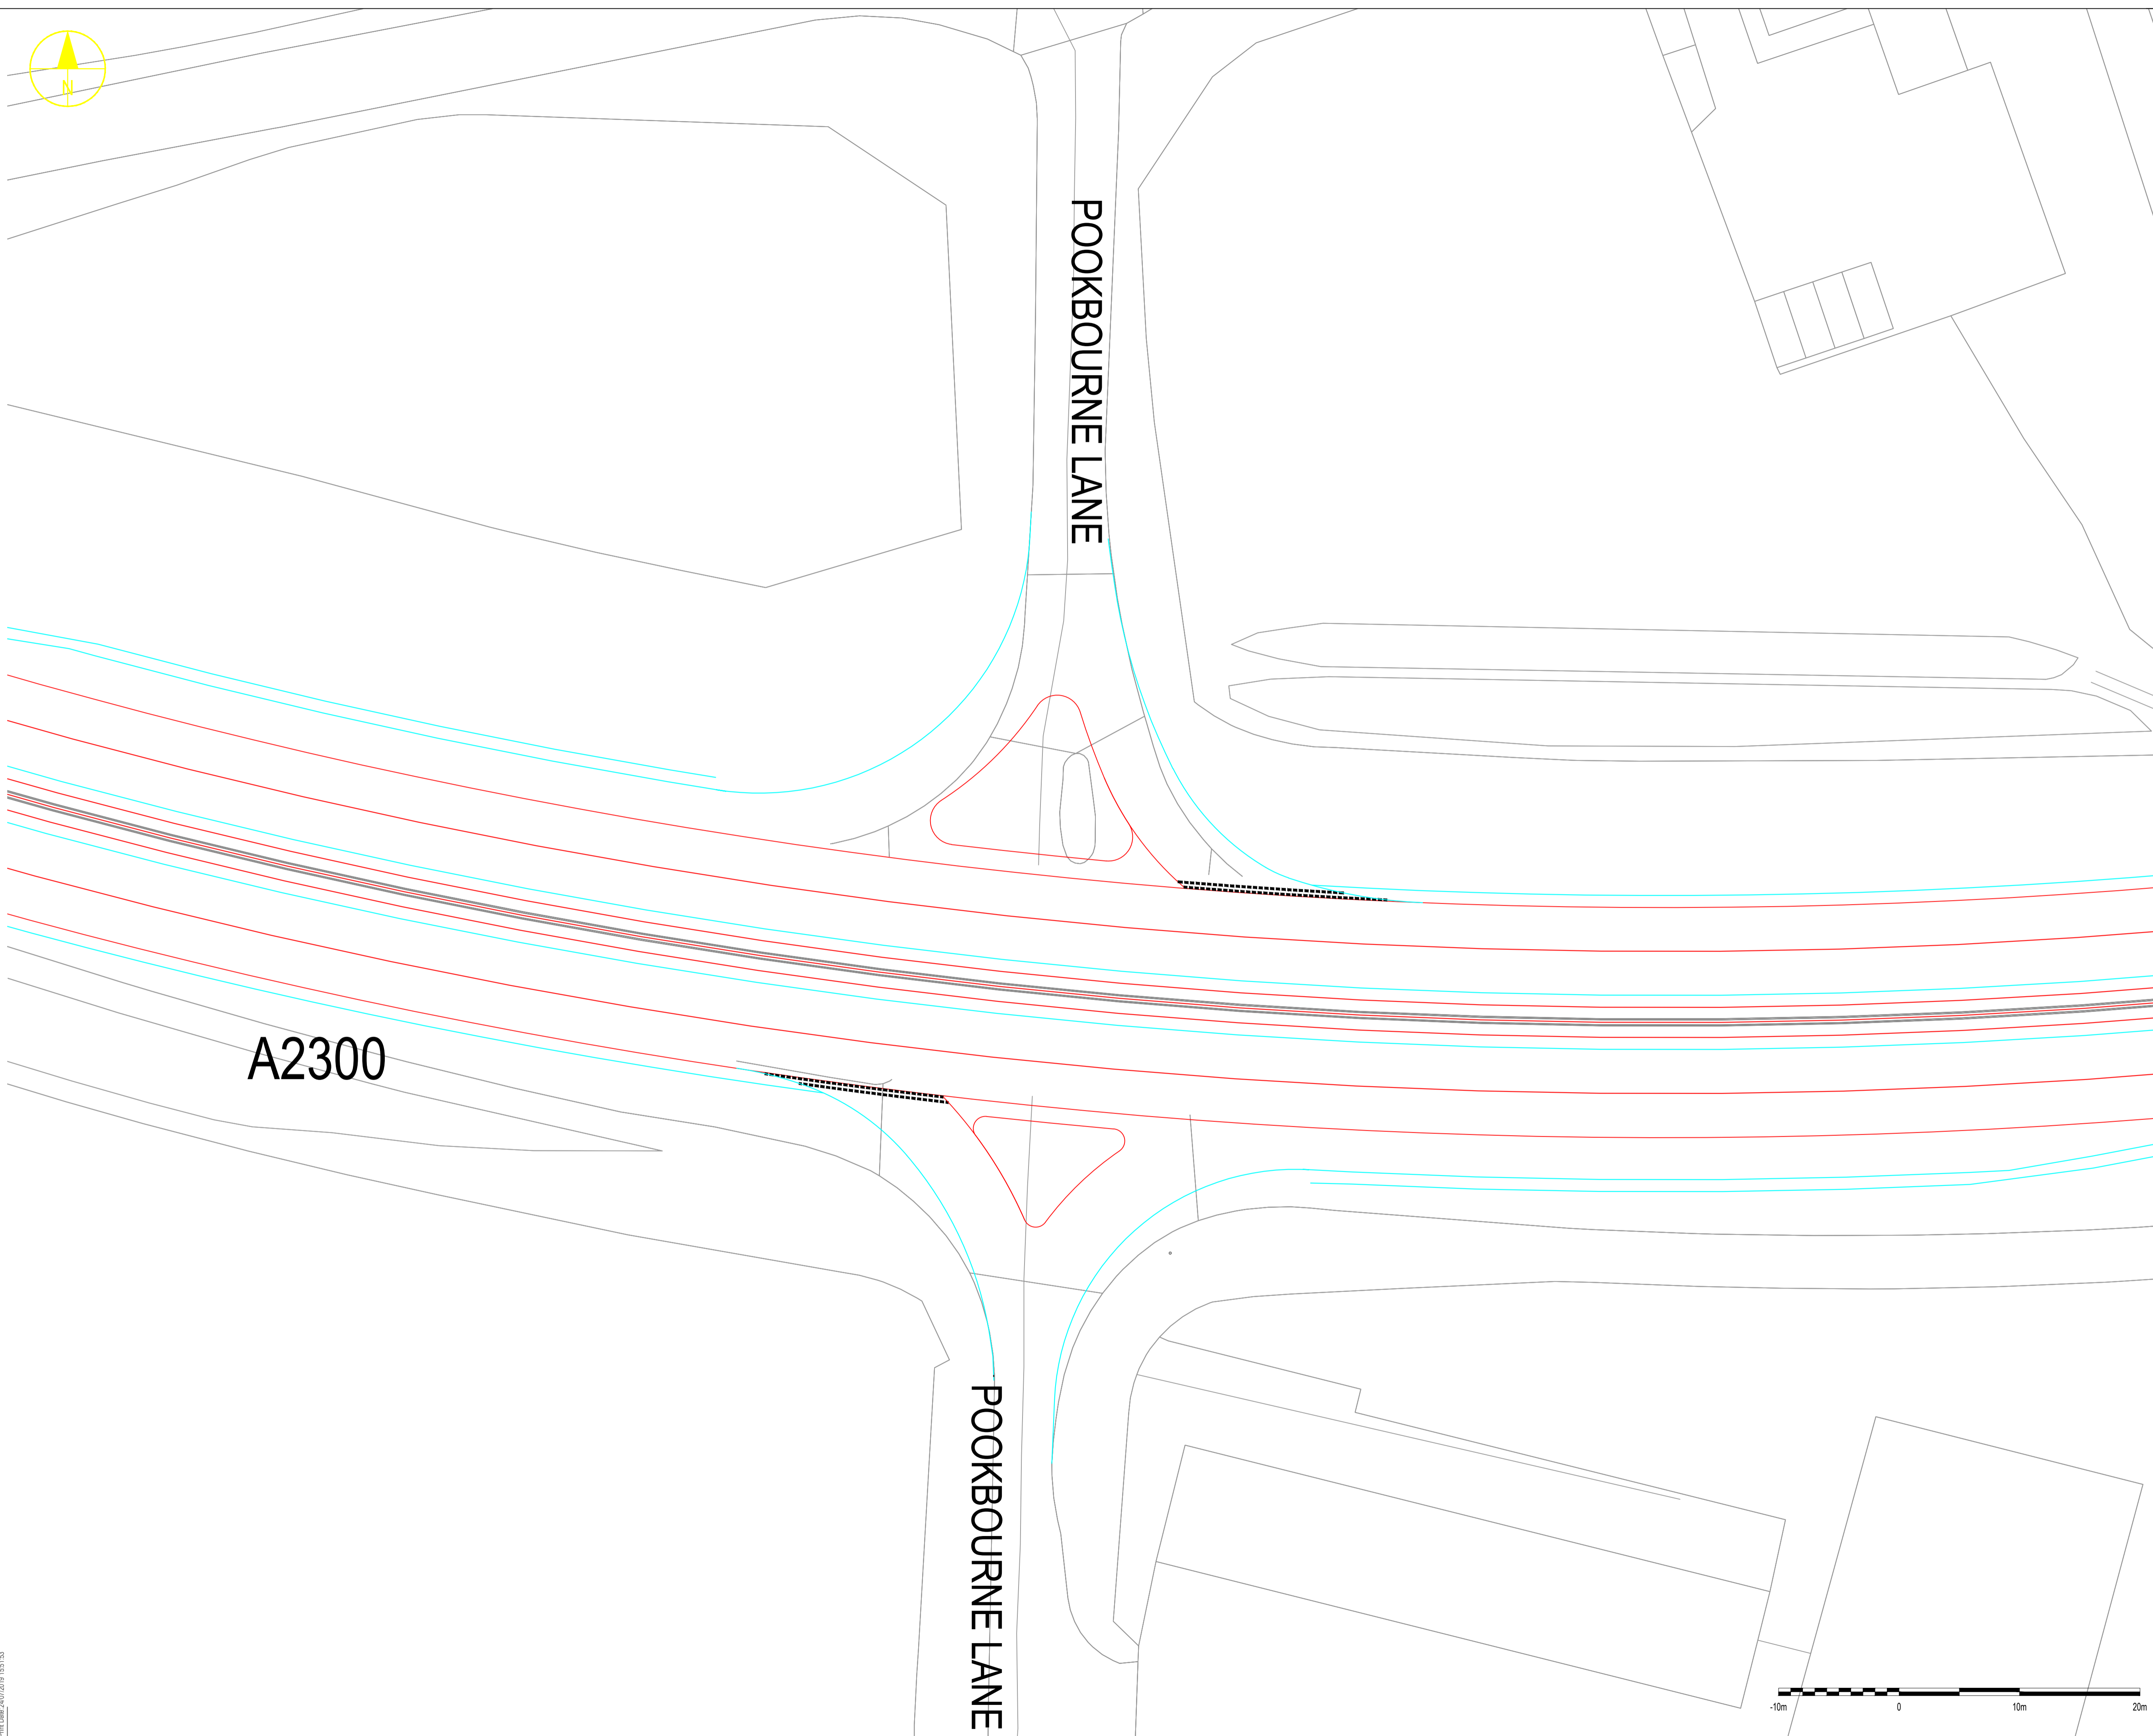File No: CMS8020-MM



NOTES:  
 1) Drawing to be read in conjunction with Capita Technical Note A2300-CAP-HML-00-RP-C-0059 S3-P01.

KEY:  
 EDGE OF CARRIAGEWAY  
 GENERAL LANE GEOMETRY

P03	LR	AB	AB	For Information	24.07.19
P02	OC	AB	AB	Key Added	18.07.19
P01	OC	AB	AB	FIT FOR INFORMATION	18.07.19
Rev	Drawn	Checked	App'd	Description	Date

Purpose of Issue  
**Fit For Information** S2

Classification  
**Commercial in Confidence**

Client  
**West Sussex County Council**

Project  
**A2300 Improvements Scheme**


Drawing  
**Stairbridge Lane/Pookbourne Lane  
 Alternative Layout  
 Sheet 1 of 1**

Scale @ A1	Drawn	Checked	Approved
1:250	OC	AB	AB

Project No.	Date
CS097562	18-07-19

Drawing Identifier	BS1192 Compliant
Project - Originator - Zone - Level - File Type - Role - Number	revision
A2300-CAP-HGN-00-SK-C-0172	P03

**CAPITA**  
 Highways  
 Capita House, Wood Street, East Grinstead, RH19 1UU  
 01342 327161  
 www.capitaproperty.co.uk  
 Capita Property and Infrastructure Ltd.

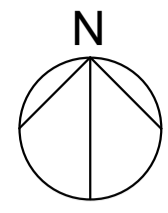

Hamblins Cottages

BISHOPSTONE LANE

CUCKFIELD ROAD

Cattle  
20.8m

JOB'S LANE

HAMLIN'S CORNER

21.1m

A2300

A2300

BISHOPSTONE LANE

CUCKFIELD ROAD

Post

Pond

25.4m



KEY:

Rev	Drawn	Checked	App'd	Description	Date
P01	LR	KS	AB	For Information	24.07.19
P01	LR	KS	AB	FIRST ISSUE	24.07.19

Purpose of Issue  
**For Information** **S2**

Classification  
**Commercial in Confidence**

Client  
**West Sussex County Council**



Project  
**A2300 Improvements Scheme**

Drawing  
**Bishopstone Lane Junction**

Scale @ A1  
 1:500

Drawn	Checked	Approved
LR	KS	AJB

Project No.	Date
CS097562	24-07-19

Drawing Identifier	BS1192 Compliant
A2300-CAP-HGN-00-SK-C-0176	revision P02

**CAPITA**  
 Highways  
 Capita House, Wood Street, East Grinstead, RH19 1UU  
 01342 327161  
 www.capitaproperty.co.uk  
 Capita Property and Infrastructure Ltd.

FOR CONTINUATION SEE DRAWING NUMBER A2300-CAP-HGN-00-DR-C-0020

FOR CONTINUATION SEE DRAWING NUMBER A2300-CAP-HGN-00-DR-C-0018